


INSERT 1
SCALE 1:100
Section B-B
See DRG NO RTD/636382/1/8/1104 for details

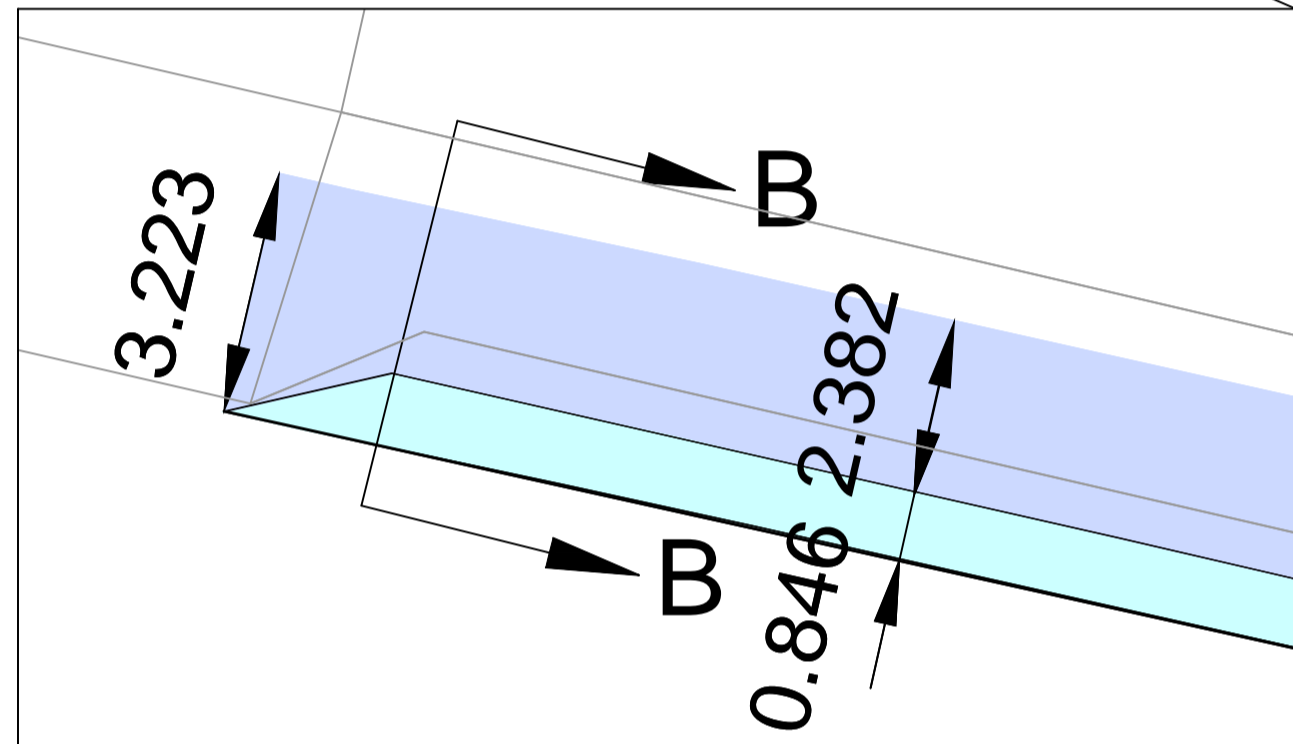

NOTES:

- All drawings are to be read in conjunction with relevant specification and all other drawings.
- All dimensions and levels to be checked on site and any discrepancies identified prior to the commencement of the works.
- All dimensions in millimeters unless otherwise noted.
- All levels in meters unless otherwise noted.


LEGEND:

- Footway Resurfacing over existing - 50mm AC Dense Macadam 70/100
- Footway Construction - 150mm Type 1 Sub-base to meet existing footway level, 50mm AV Dense Macadam 70/100 to meet new footway level
- PCC edging kerb to be taken up and removed to tip off site
- PCC edging kerb to Std Drg 11201
- Existing area of path to be broken out, taken up & removed to tip off site; area to be infilled with topsoil and grass seeded
- Cycle path markings in white thermoplastic screed

See Drawing No. RTD/636382/1/8/1104 for typical cross sections and details

This map is reproduced from Ordnance Survey material with the permission of Ordnance Survey on behalf of the Controller of Her Majesty's Stationery Office © Crown copyright. Unauthorised reproduction infringes Crown copyright and may lead to prosecution or civil proceedings.
100023420 (2013)

INSERT 2
SCALE 1:50

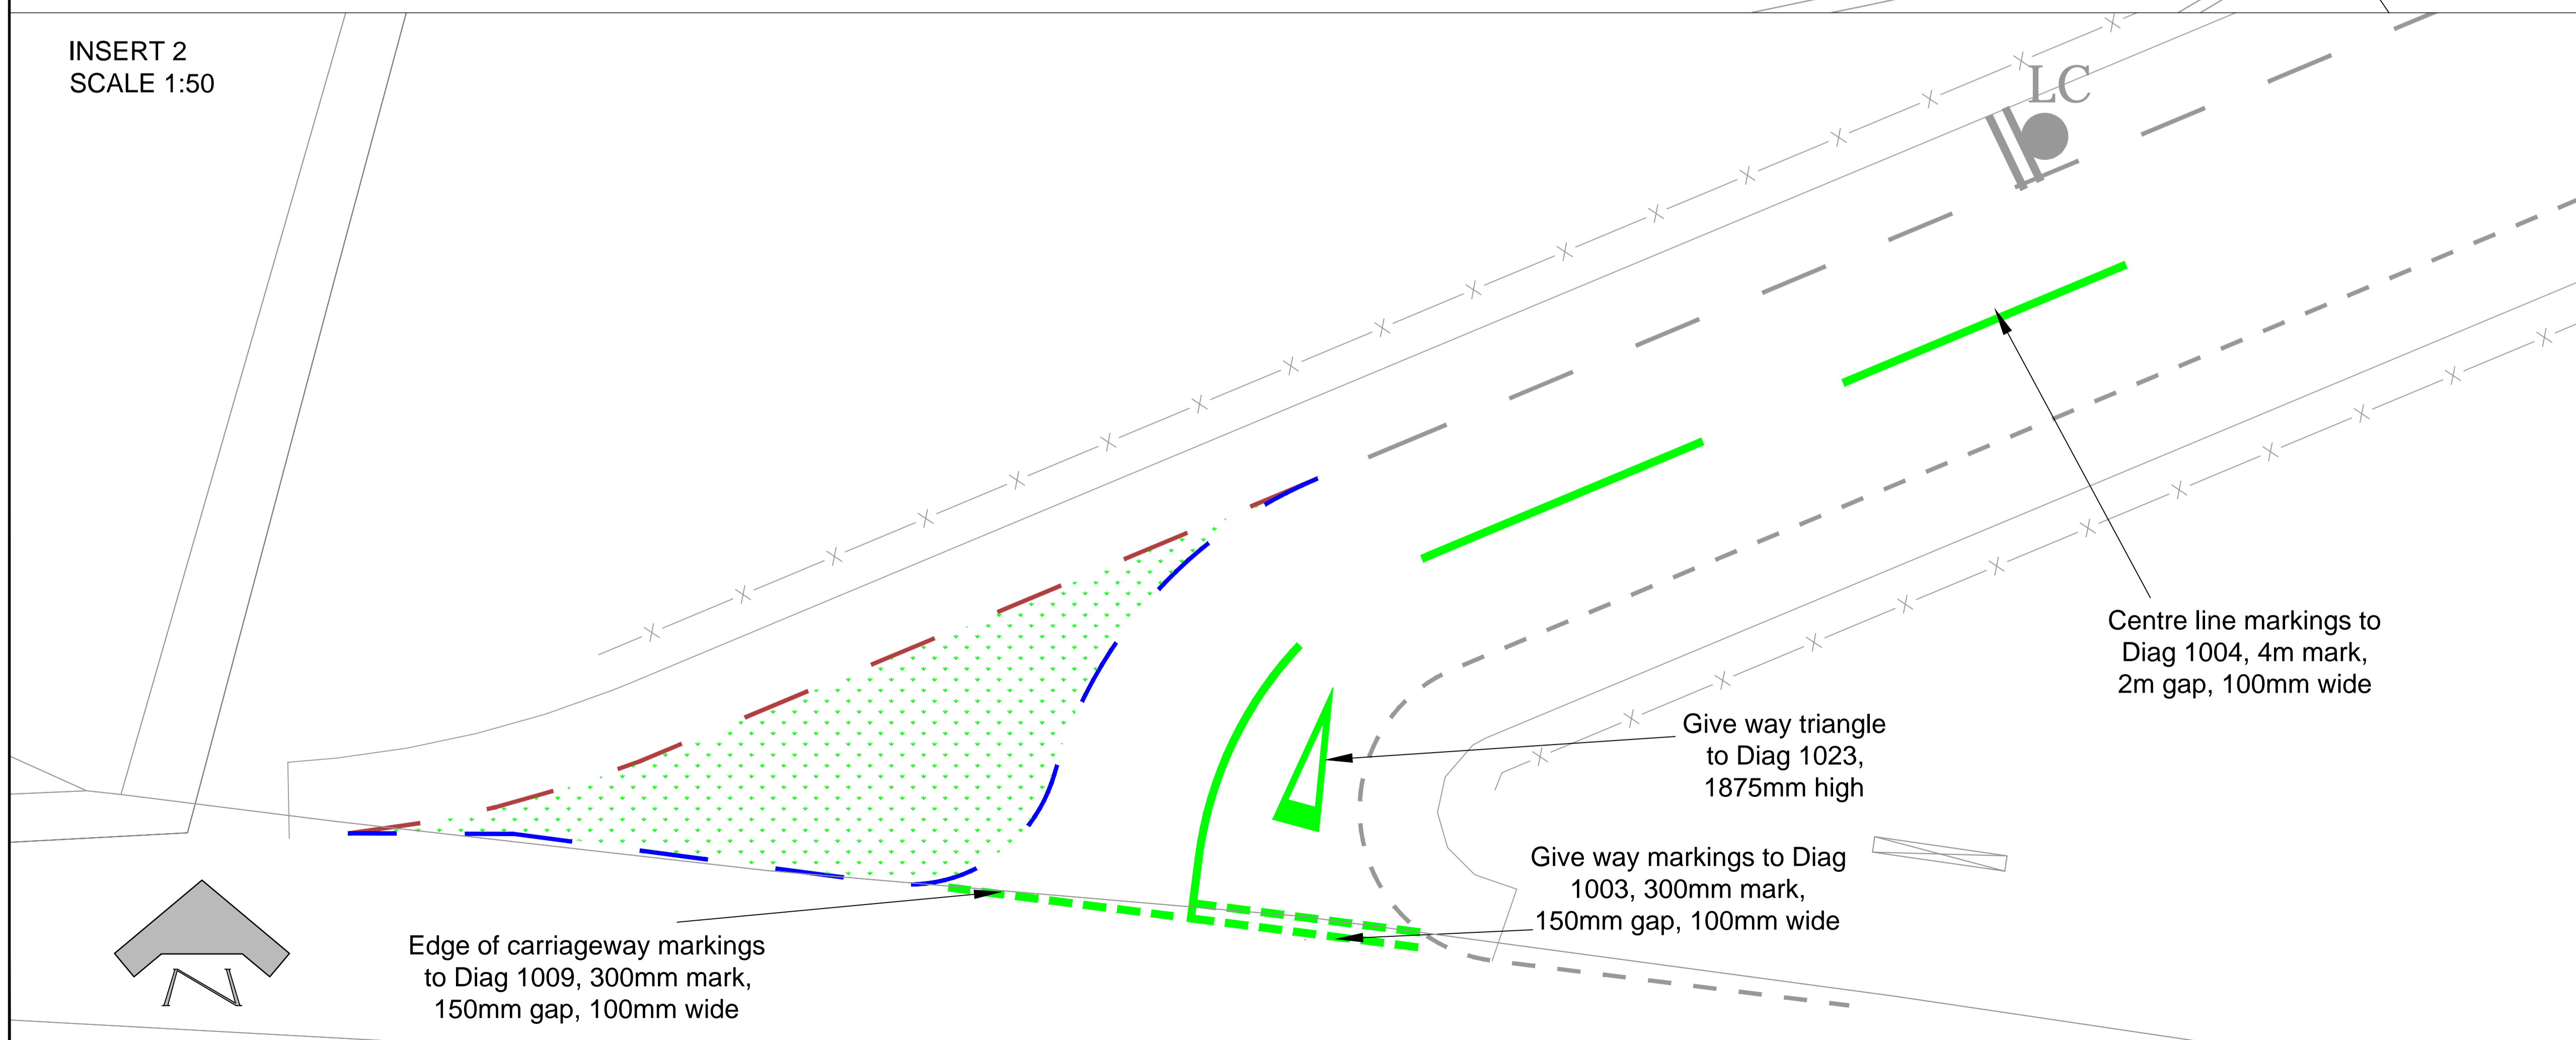

REVISION	DETAILS	BY	DATE	CHECKED

• EDINBURGH •
THE CITY OF EDINBURGH COUNCIL

SERVICES FOR COMMUNITIES The City of Edinburgh Council City Chambers, High Street Edinburgh EH1 1YJ Tel No 0131 200 2000	TRANSPORT TRAFFIC & ENGINEERING NEW WORKS Roads & Transport Design
--	---

Leith to Portobello Cycleway
Phase 2

St Mary's to Ramp - Preliminary Design
Footway Construction and Widening
Drawing 2 of 4

Date: 15 November 2013	Job No.: 636382	Drawn by: D Morton
Scale: 1:500		Checked by: D Blair